




LOT 2 on D.P. 515122
306 ROUSE STREET,
TENTERFIELD, N.S.W.

DRAWINGS

- | | |
|------------|--|
| DA A00.1.1 | COVER AND LOCALITY PLAN |
| DA A01.1.5 | SITE AND MAIN FLOOR PLAN |
| DA A01.2.3 | UPPER FLOOR |
| DA A01.3.1 | STAGING PLAN |
| DA A01.4.1 | SEWER AND STORMWATER DIAGRAM |
| DA A01.5.1 | DEMOLITION PLAN -MAIN AND UPPER FLOORS |
| DA A01.6.1 | DEMOLITION PLAN -ROOF |
| DA A02.1.4 | LONG SECTION |
| DA A03.1.3 | ELEVATION -EAST |
| DA A03.2.3 | ELEVATION -EAST COLOUR |
| DA A03.3.3 | ELEVATION -NORTH |
| DA A03.4.3 | ELEVATION -SOUTH |
| DA A03.5.2 | ELEVATION -WEST |



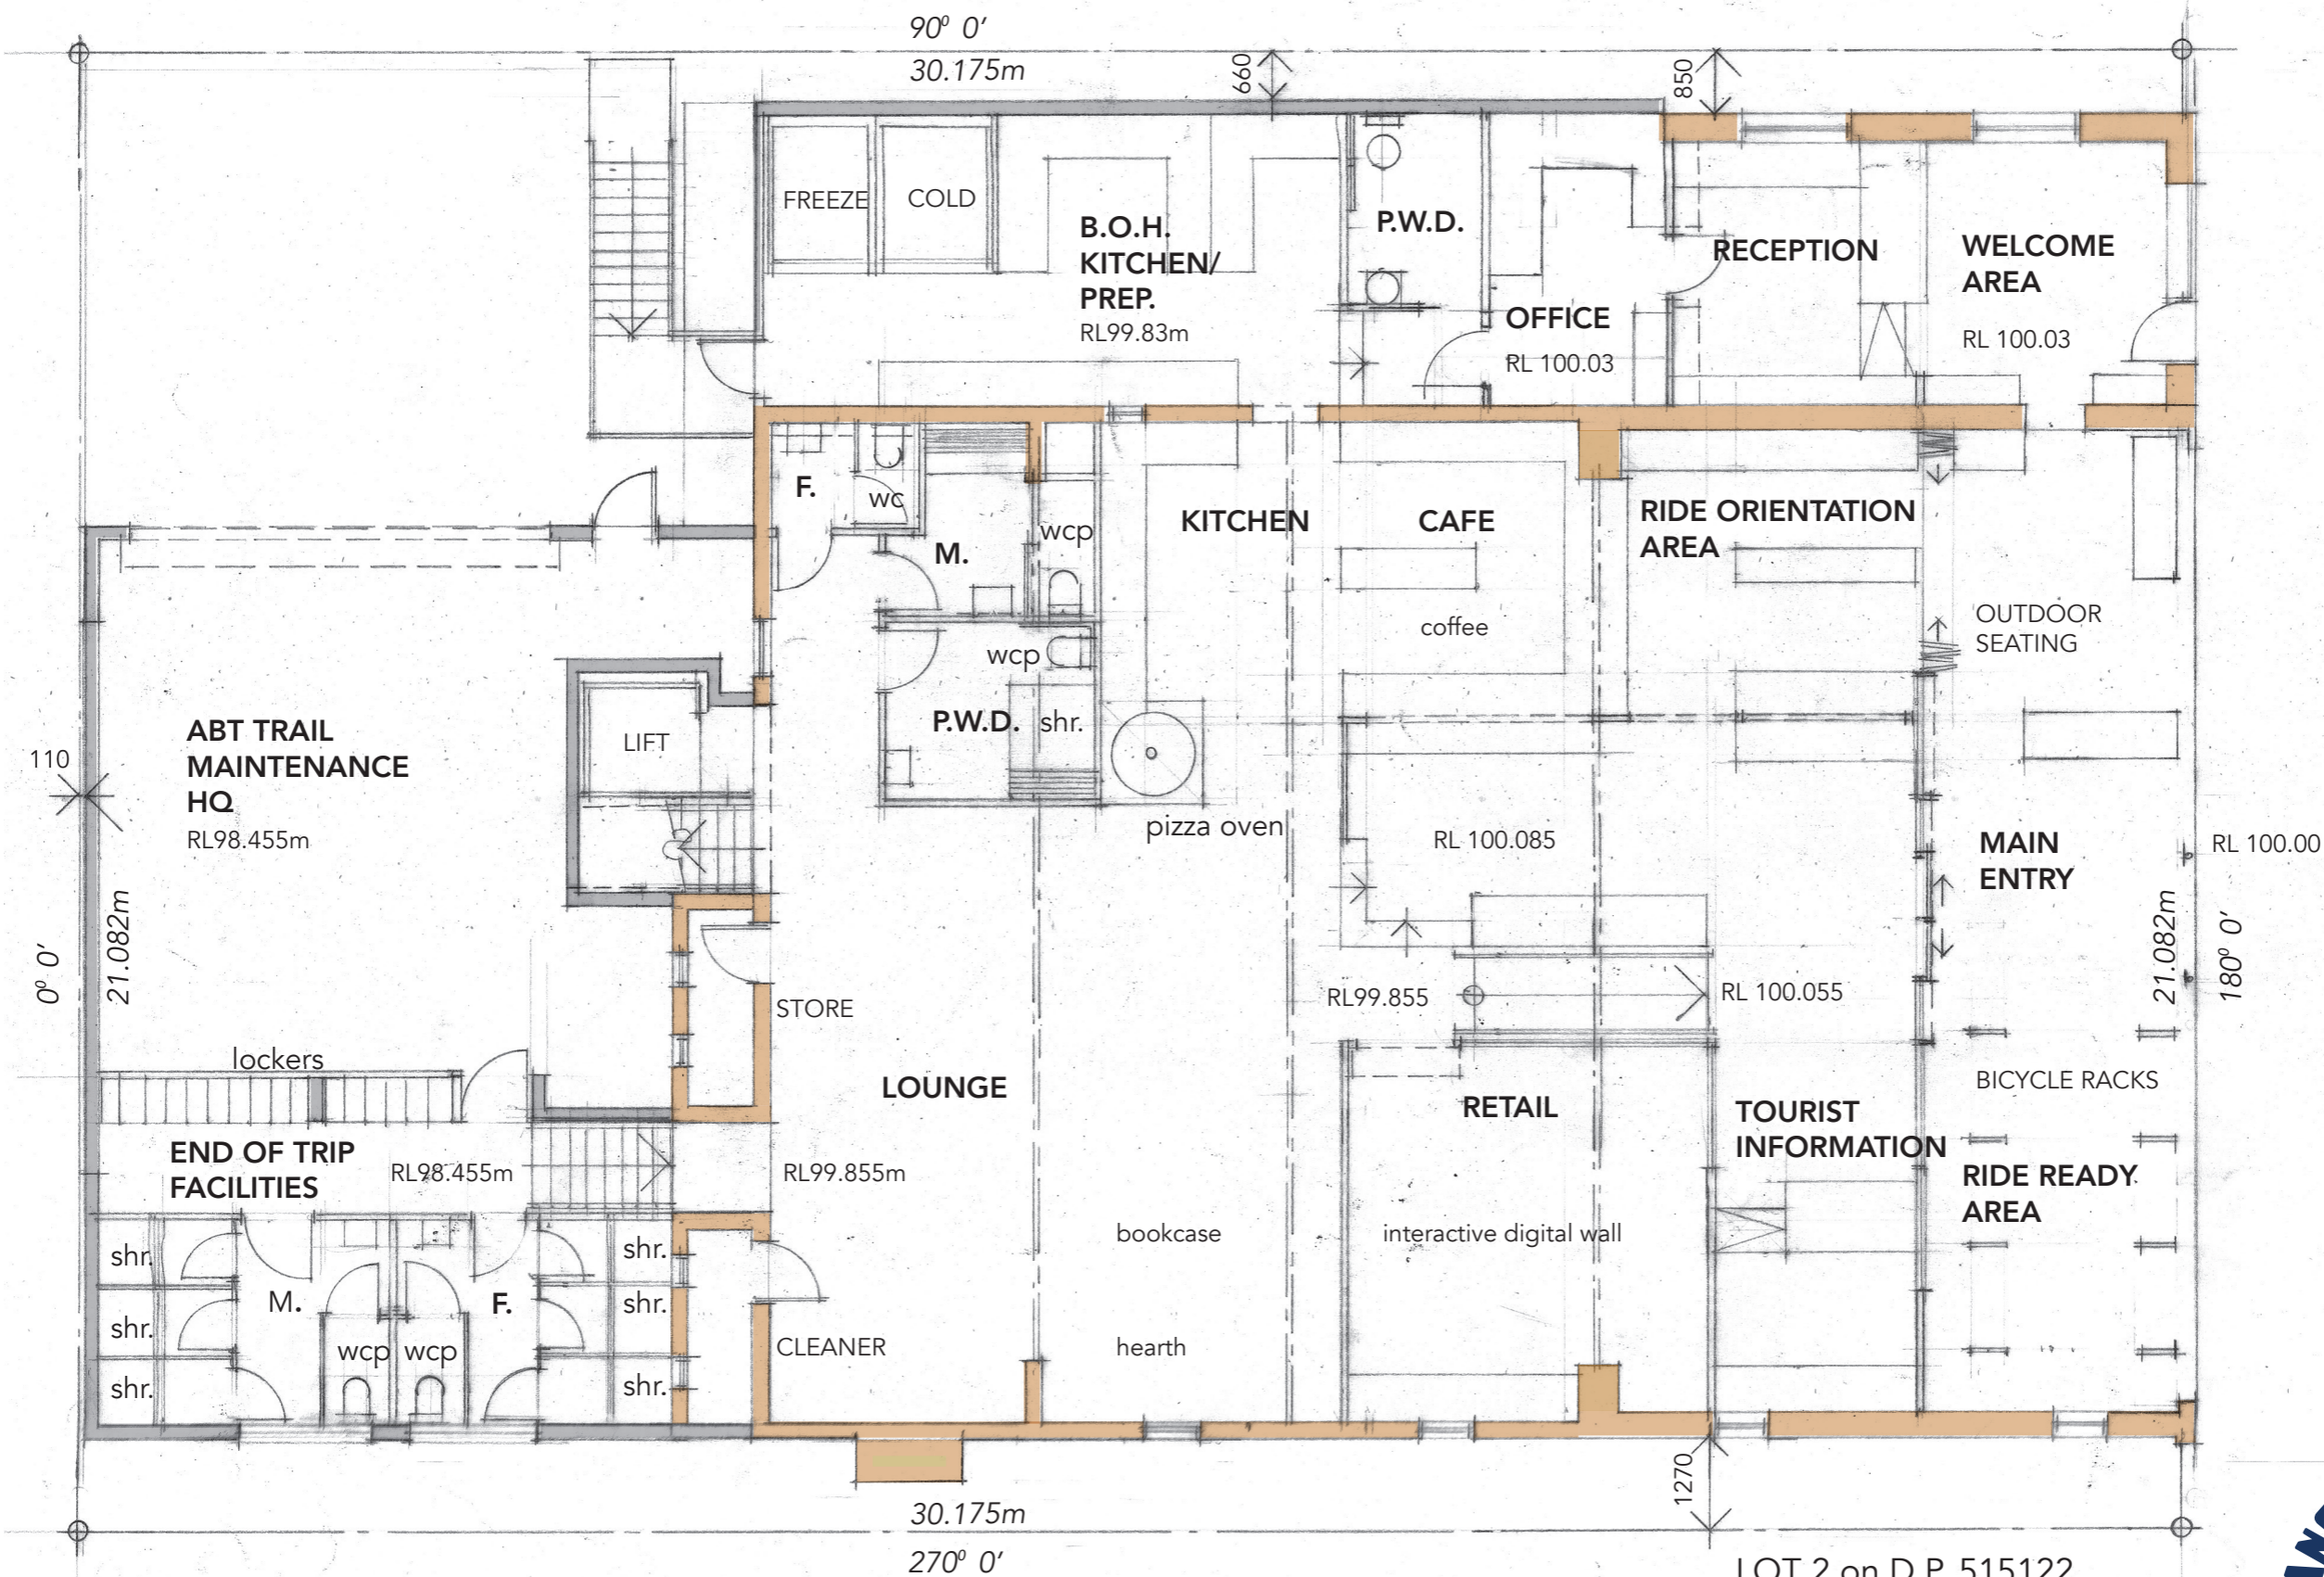

SITE AND MAIN FLOOR: DA A01.1.5

PROPOSED ANGRY BULL TRAIL CENTRE TENTERFIELD


1:100 at A3

29 February 24

LOT 2 on D.P. 515122
306 ROUSE STREET
TENTERFIELD, N.S.W.

gall architects



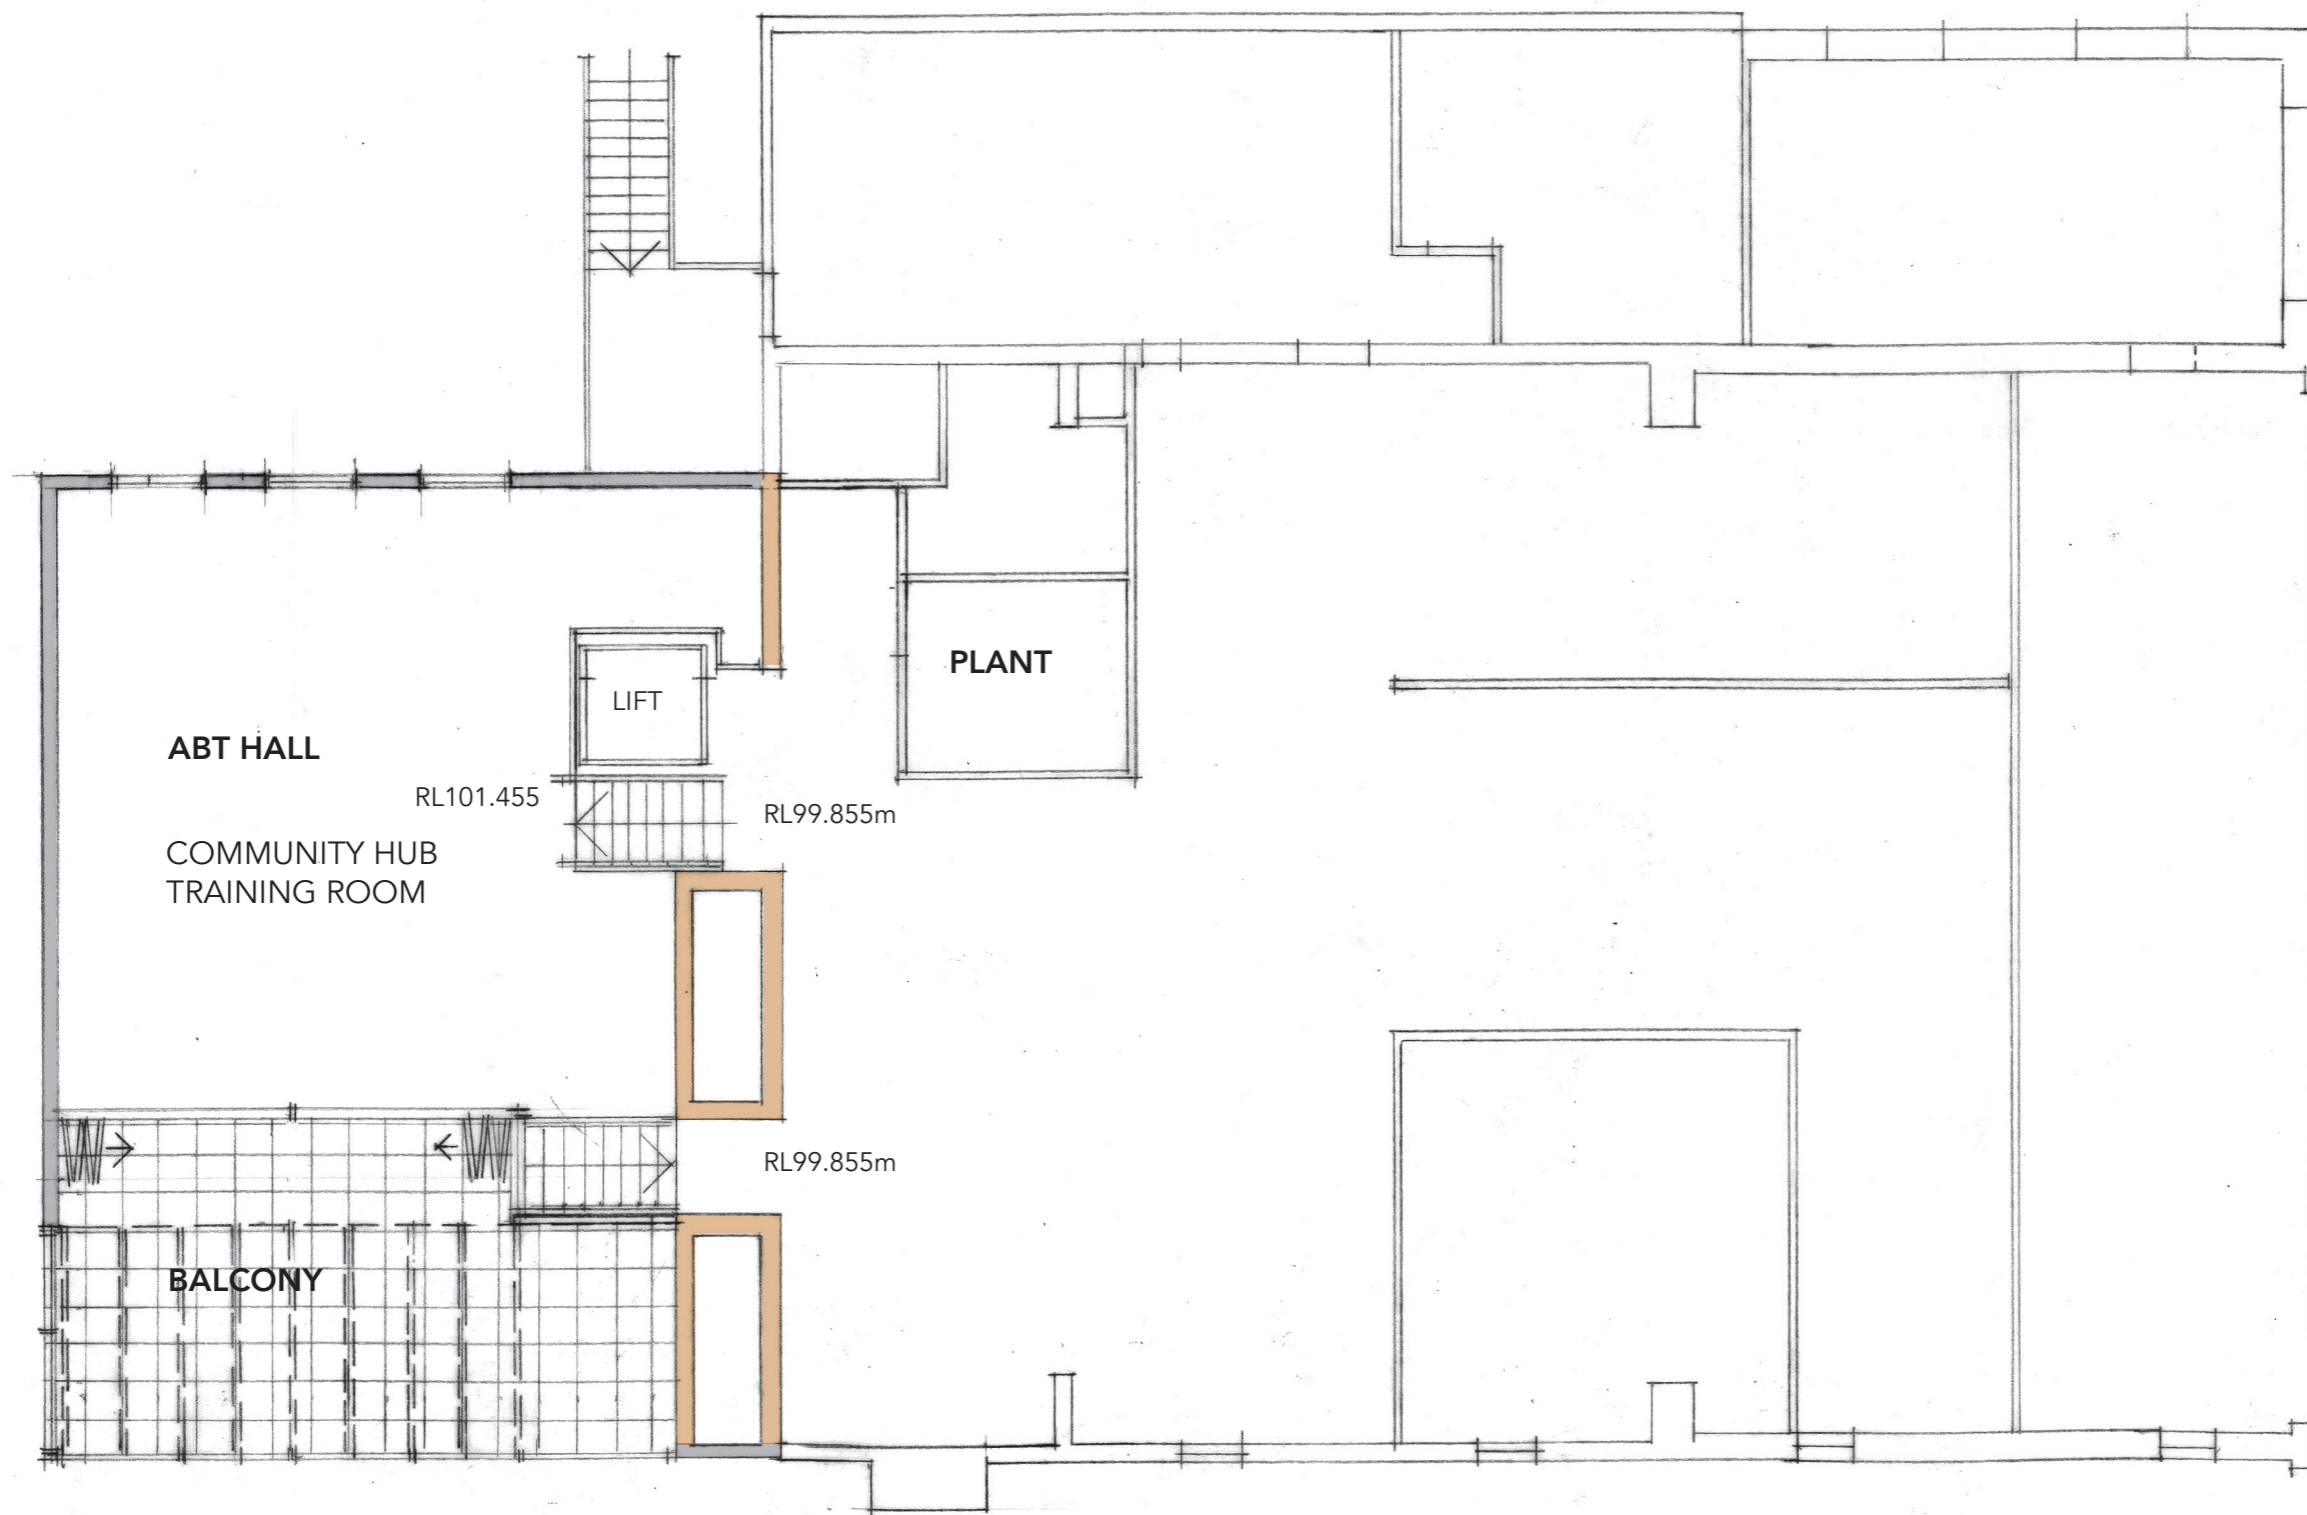

UPPER FLOOR: DA A 01.2.3

PROPOSED ANGRY BULL TRAIL CENTRE TENTERFIELD


1:100 at A3

26 February 24



gall architects



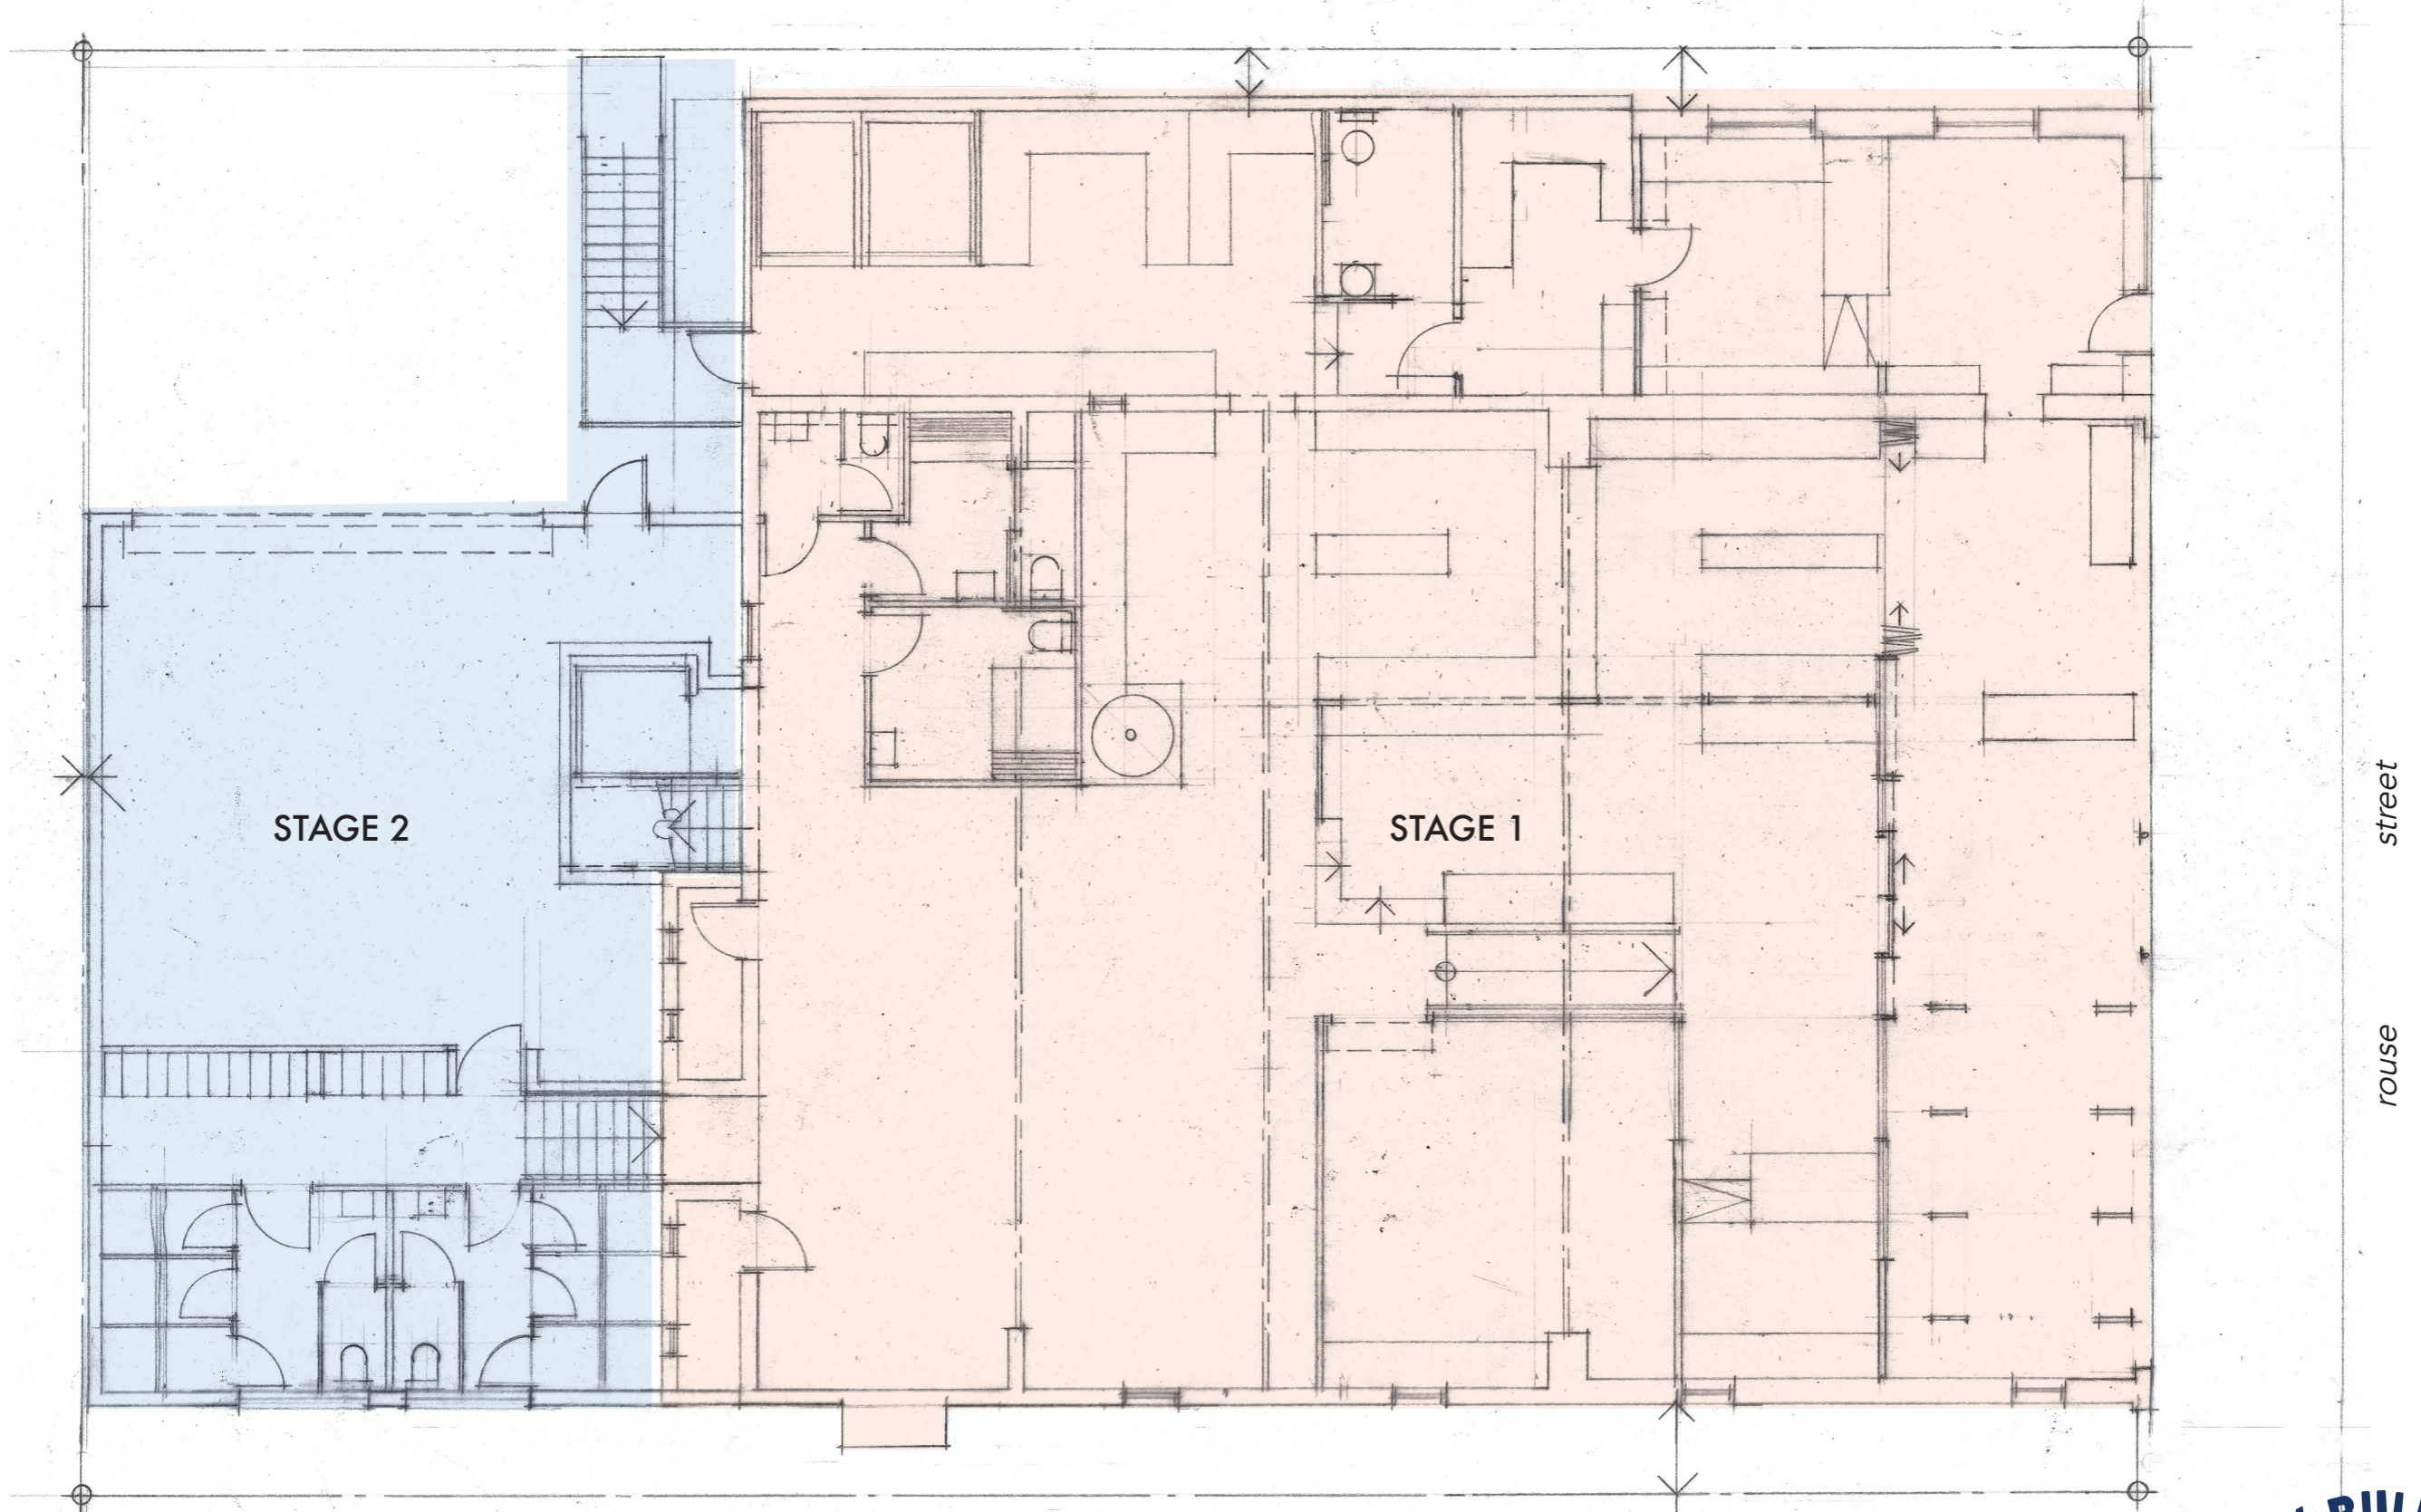

STAGING DIAGRAM: DA A01.3.1


PROPOSED ANGRY BULL TRAIL CENTRE TENTERFIELD

1:100 at A3


01 March 24



gall architects

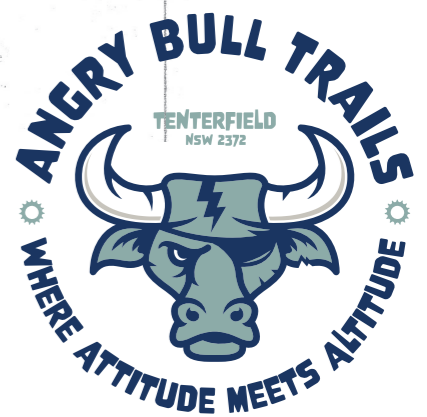



grease trap. location to be determined

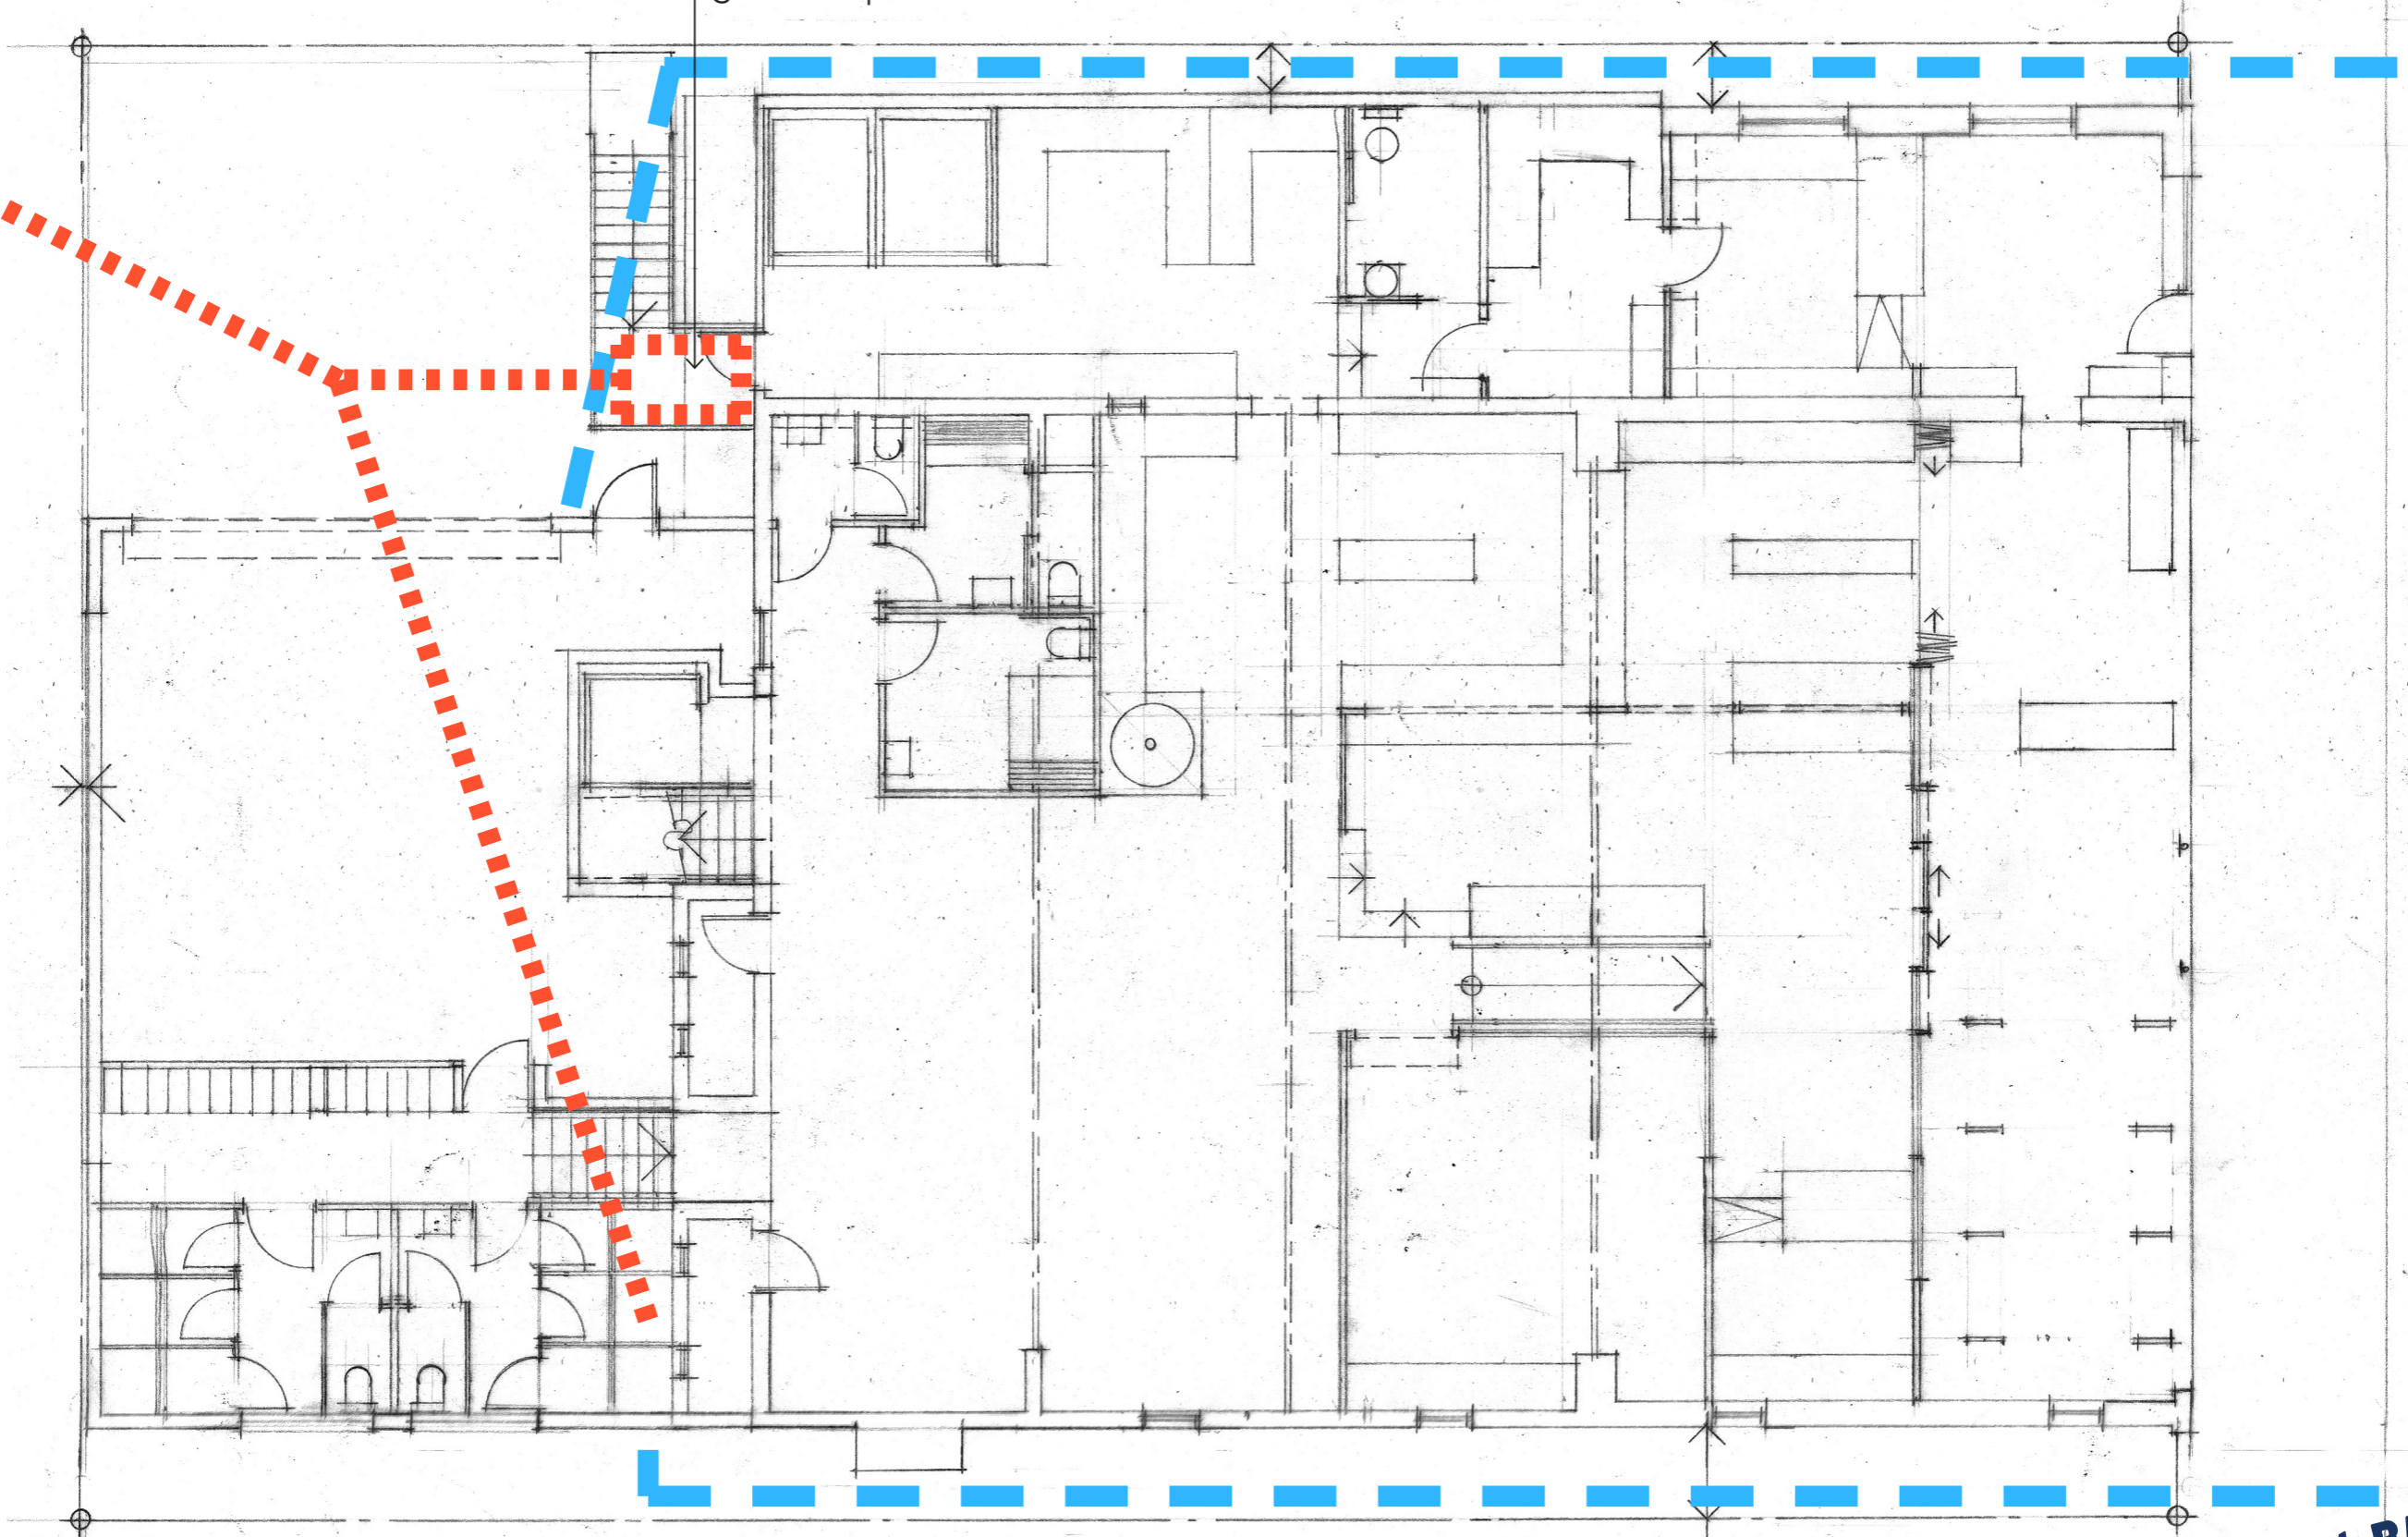


street
rouse

- - - - - existing sewer with connection to suite new fixture layout
- - - - - stormwater: reuse existing for stage 1.
Charged line to future design for stage 2.



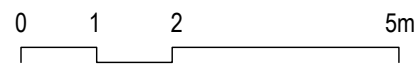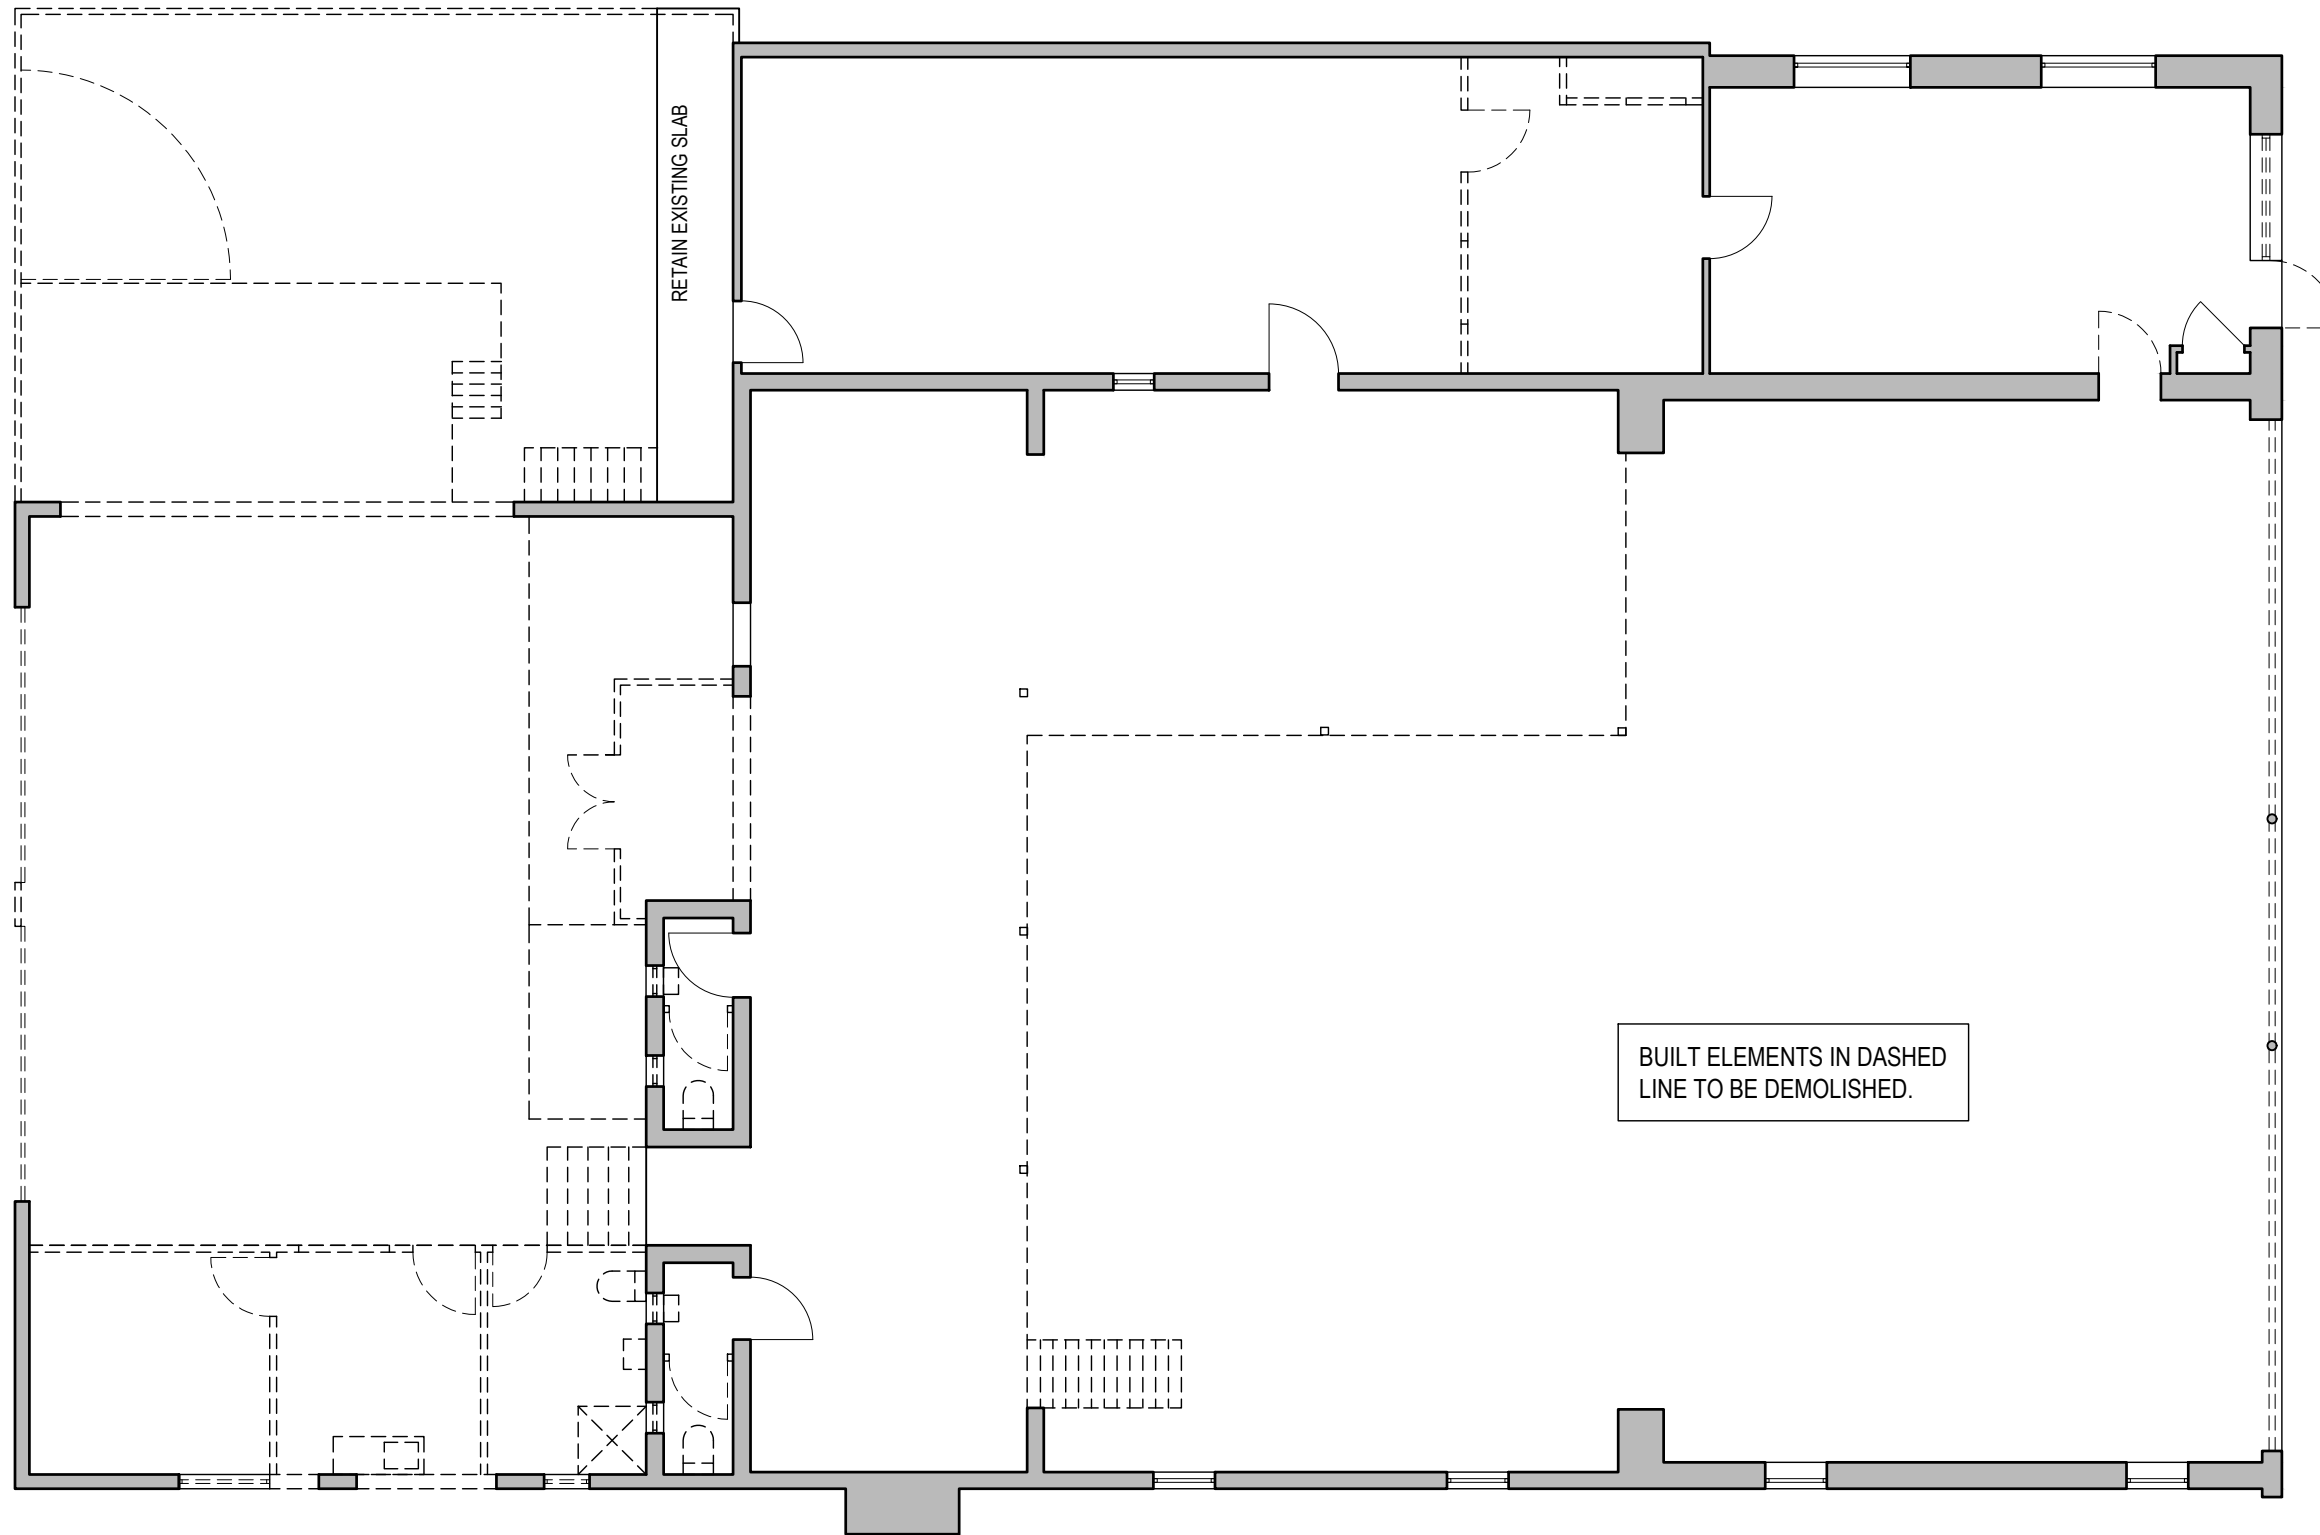


north

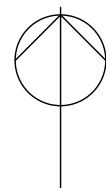


DEMOLITION PLAN - MAIN AND UPPER FLOORS: DA A01.5.1
PROPOSED ANGRY BULL TRAILS CENTRE TENTERFIELD 1:100 at A3 5 March 2024

gall architects




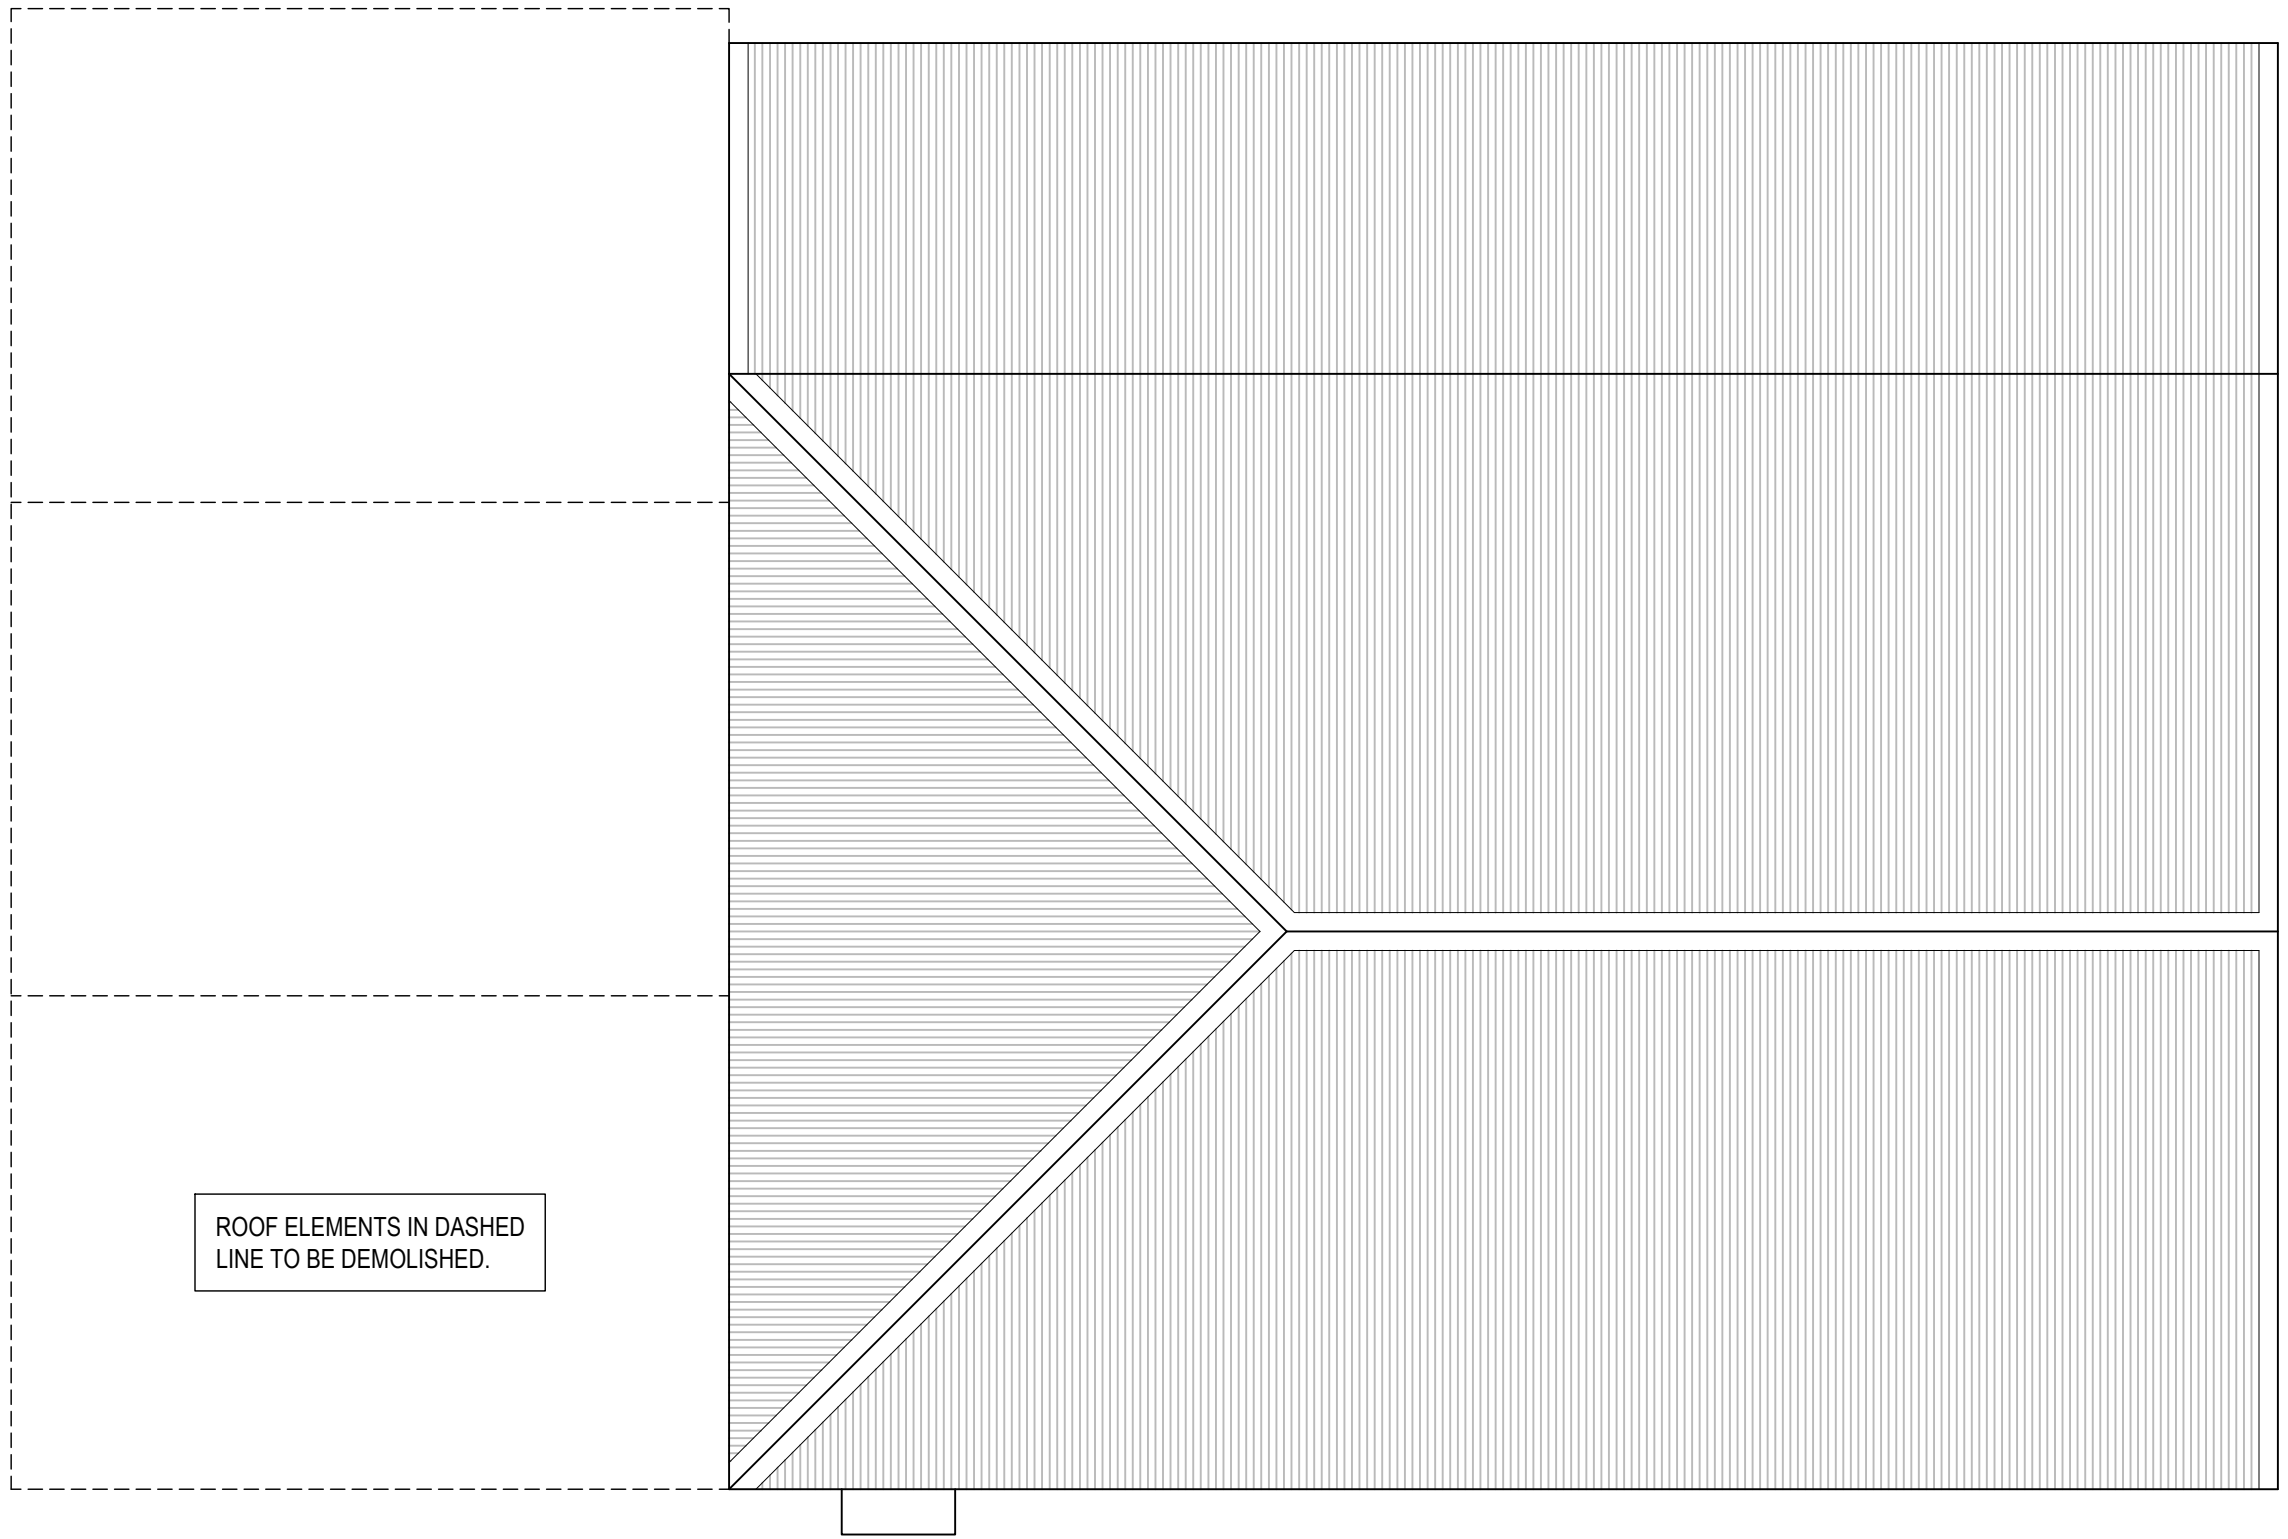

ROOF ELEMENTS IN DASHED LINE TO BE DEMOLISHED.

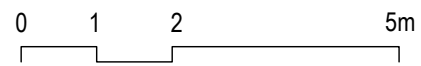


north

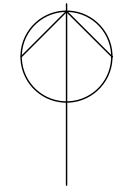

DEMOLITION PLAN - ROOF: DA A01.6.1
PROPOSED ANGRY BULL TRAILS CENTRE TENTERFIELD 1:100 at A3 5 March 2024

gall architects



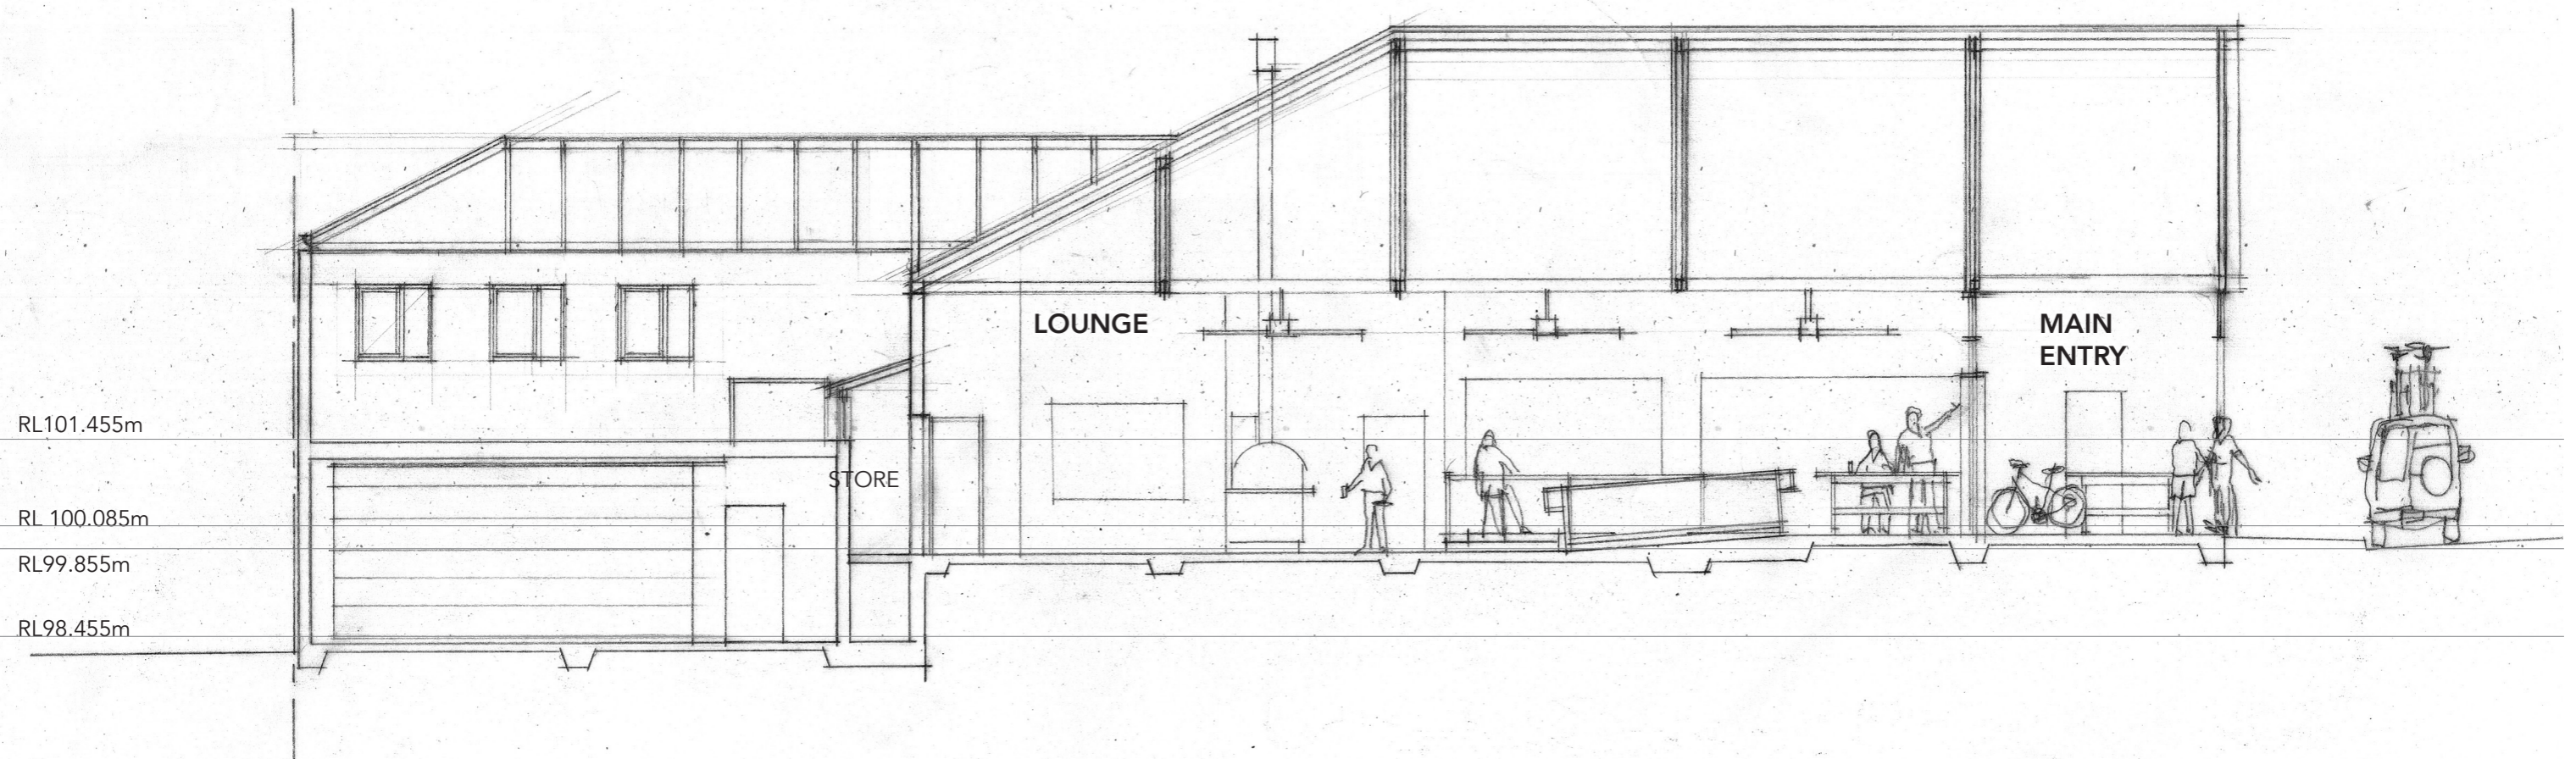

SECTION -LONG: DA A02.1.4

PROPOSED ANGRY BULL TRAIL CENTRE TENTERFIELD

1:100 at A3

29 February 24

gall architects



